



KEY PLAN

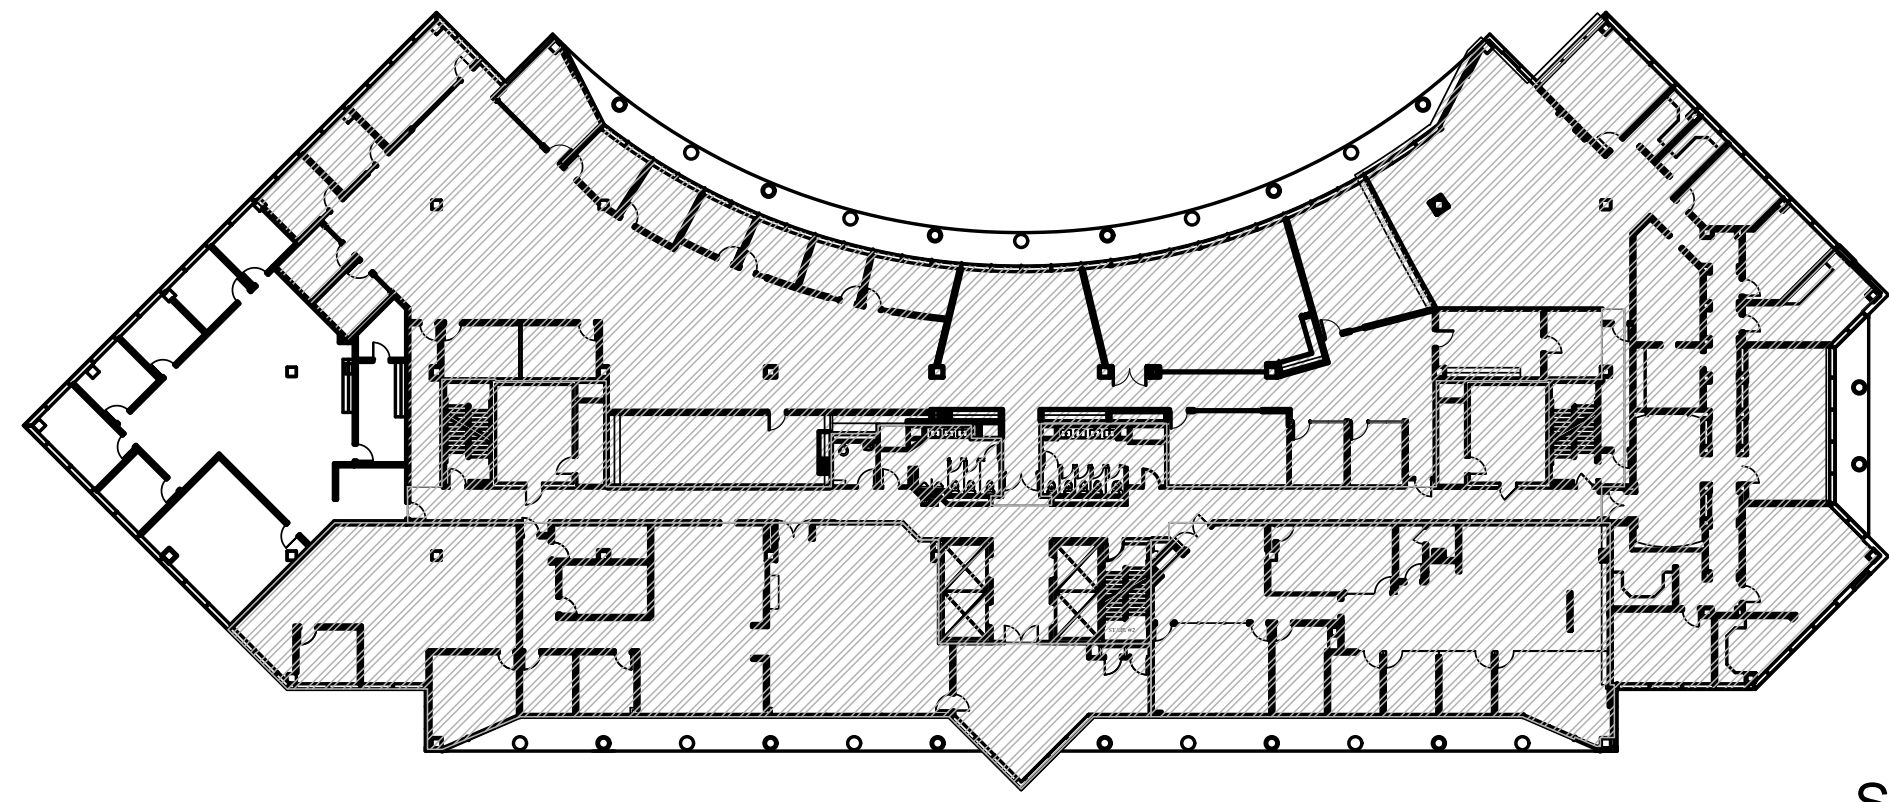


SCALE: NTS

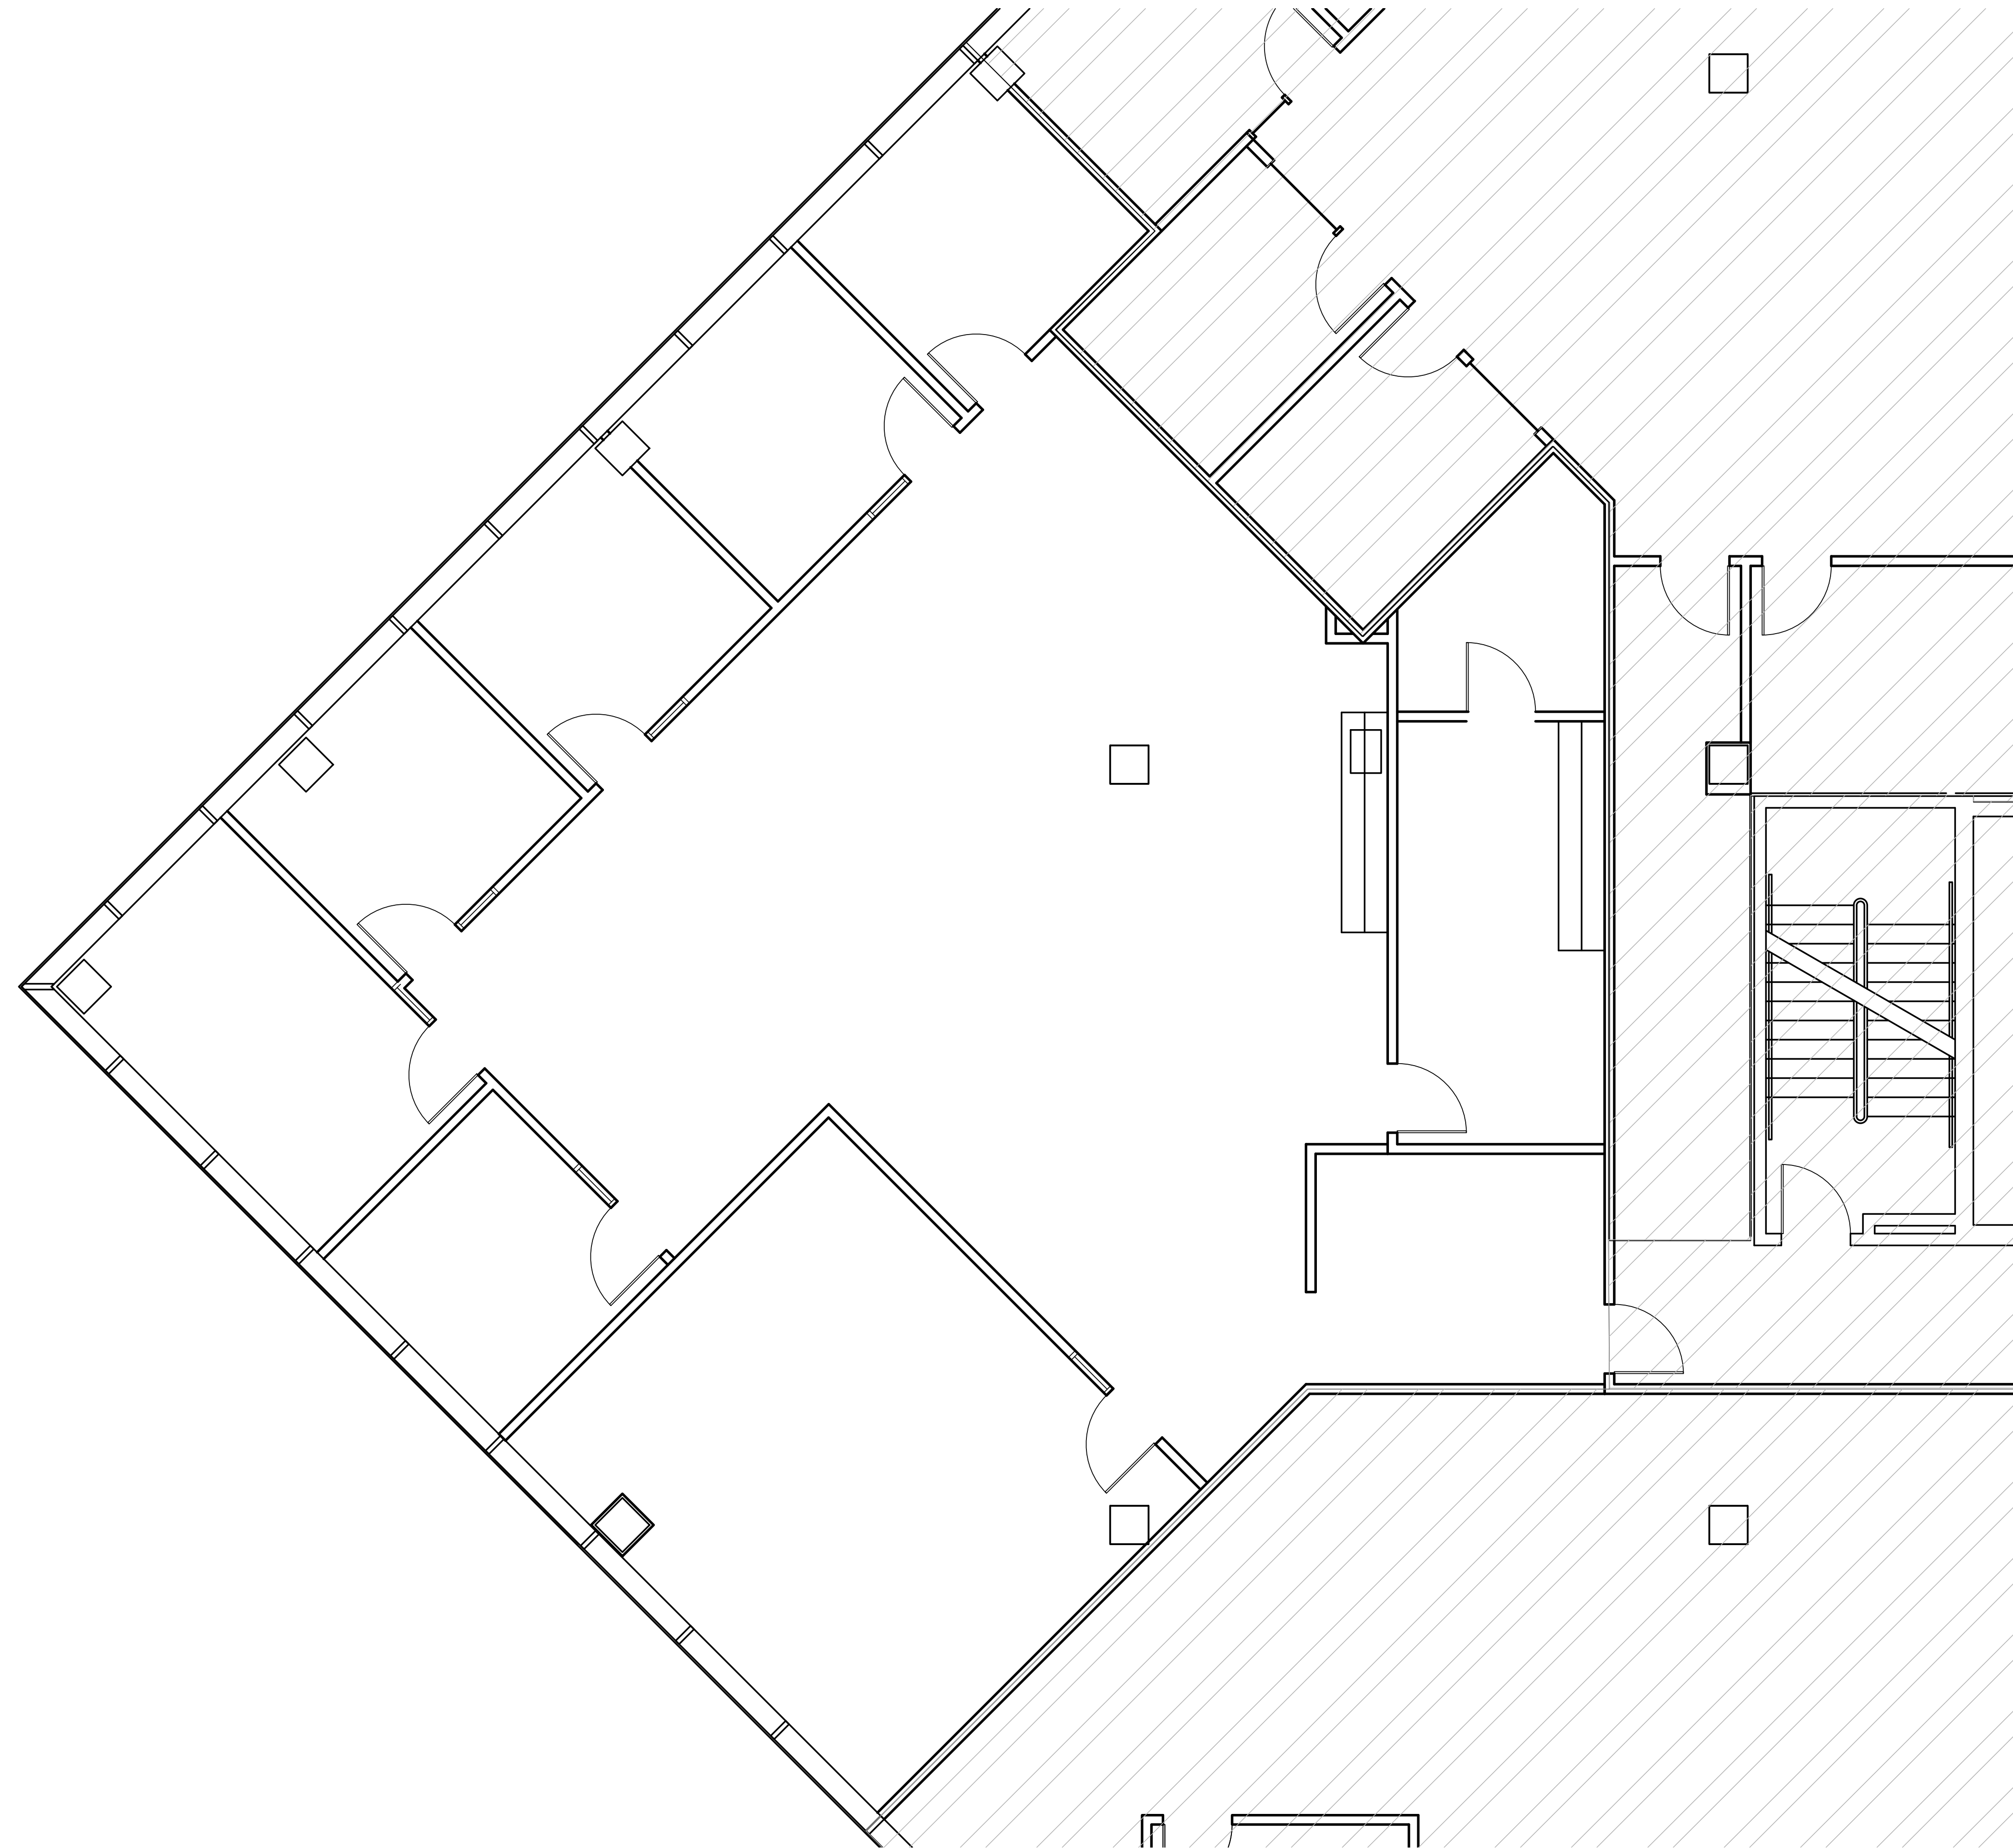

URBAN CENTER BUILDING 1000 SUITE 620

SCALE: 1/4" = 1'-0" MARKETING

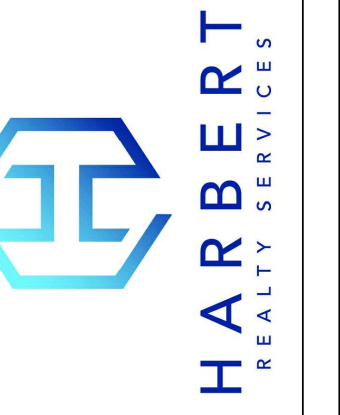

URBAN CENTER BUILDING  
1000, SUITE 620  
1000 Urban Center Dr  
Vestavia Hills, Alabama 35242

FILE NAME:	
DATE	
REVISIONS	
DESCRIPTION	
MARK	
DATE	05-10-2024
SHEET TITLE	FLOOR PLAN
PROJECT NO.	SUITE 620
SHEET NO.	

MARKETING